


Pavers or Stone Ballast
 Filter Fabric (NO3 or NO4)
 Extruded Polystyrene Insulation
 Separation Layer (G 100 s/s)
 790-11 Membrane (125 mils)
 Polyfab Reinforcement
 790-11 Membrane (90 mils)
 NP180 s/s or Neoflash Flashing Sheet
 790-11 Membrane (125 mils)
 Primer
 Drain Flange
 Deck

Drain Assembly

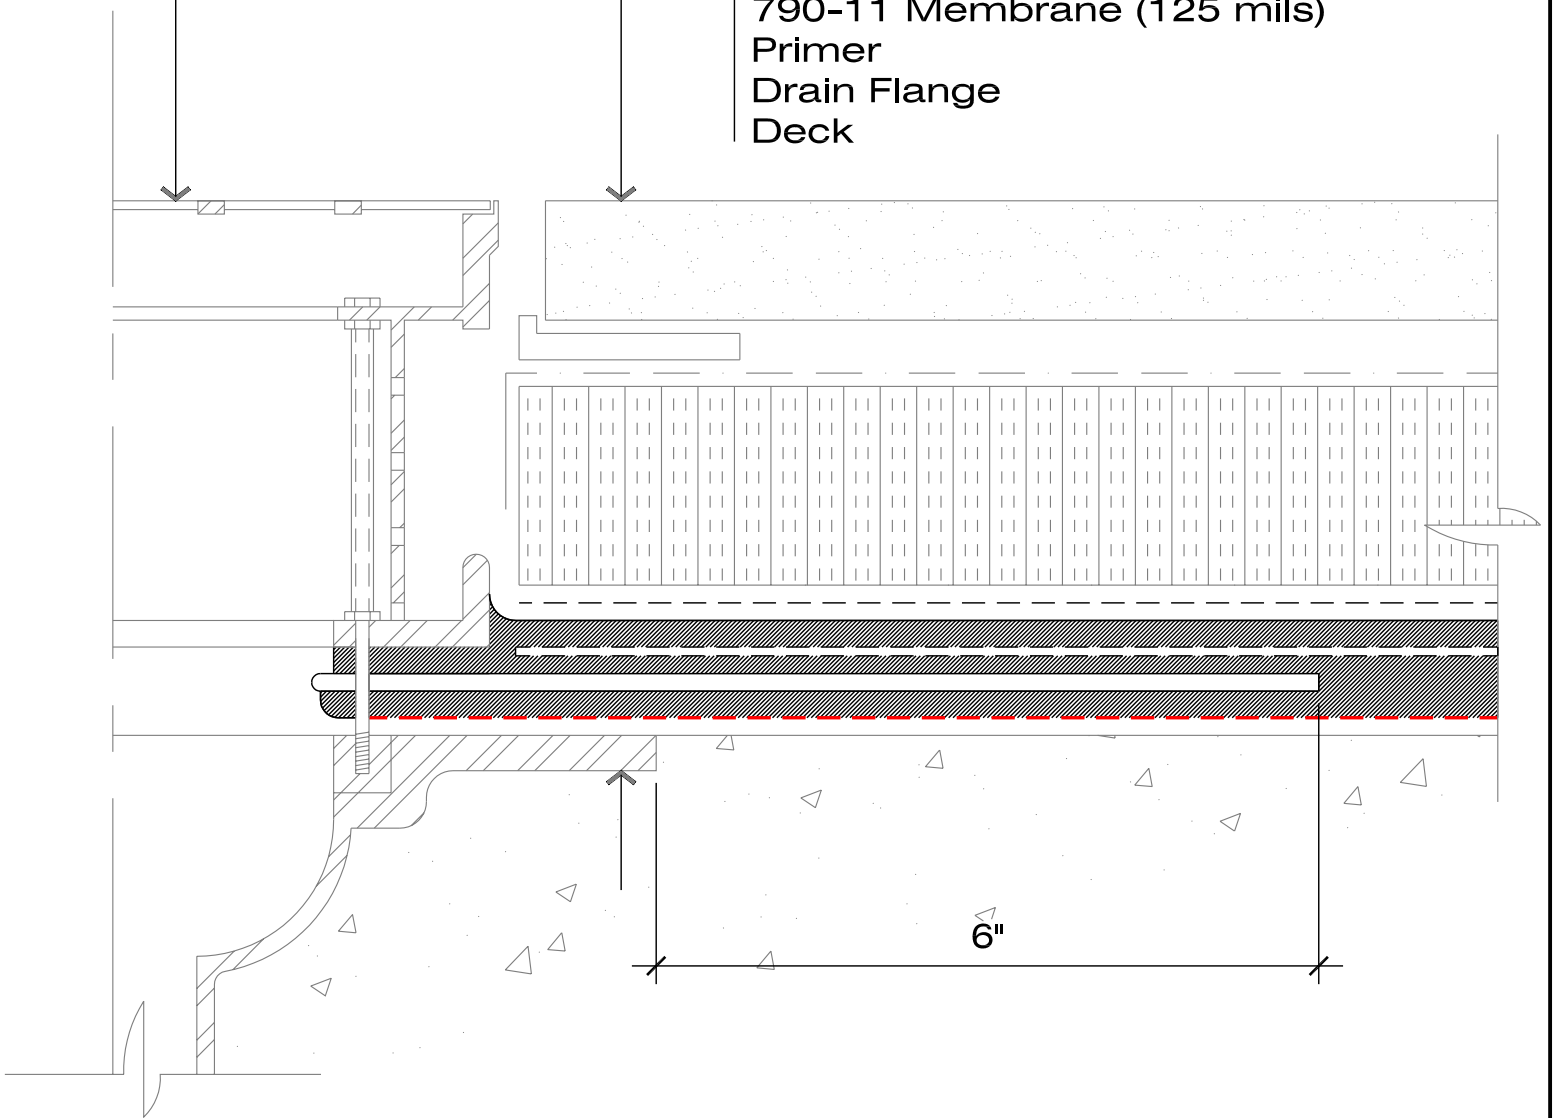

Henry
COMPANY

790-11 WATERPROOFING

SCALE: N.T.S.

TYPICAL PLAZA DECK ASSEMBLY

FIT TO PAPER

**DRAIN
DETAIL**

WP-H114